

Get "Lucky" In  
Real Estate


North Scottsdale

# Canyon Heights

\* Gated Community at the  
end of Pinnacle Peak Road


22808 N Via Ventosa  
Scottsdale, Arizona 85255

Russ Lyon | Sotheby's  
INTERNATIONAL REALTY

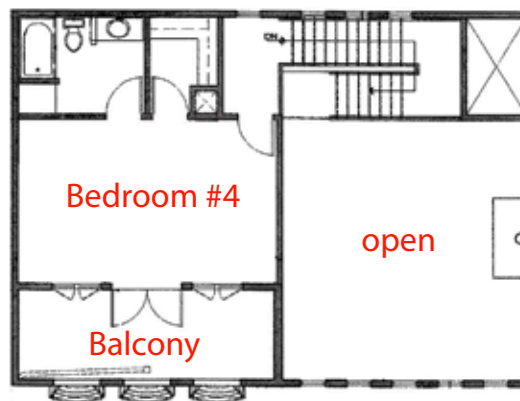

## FLOOR PLAN - UPPER LEVEL

SCALE: 1/8"=1'-0"

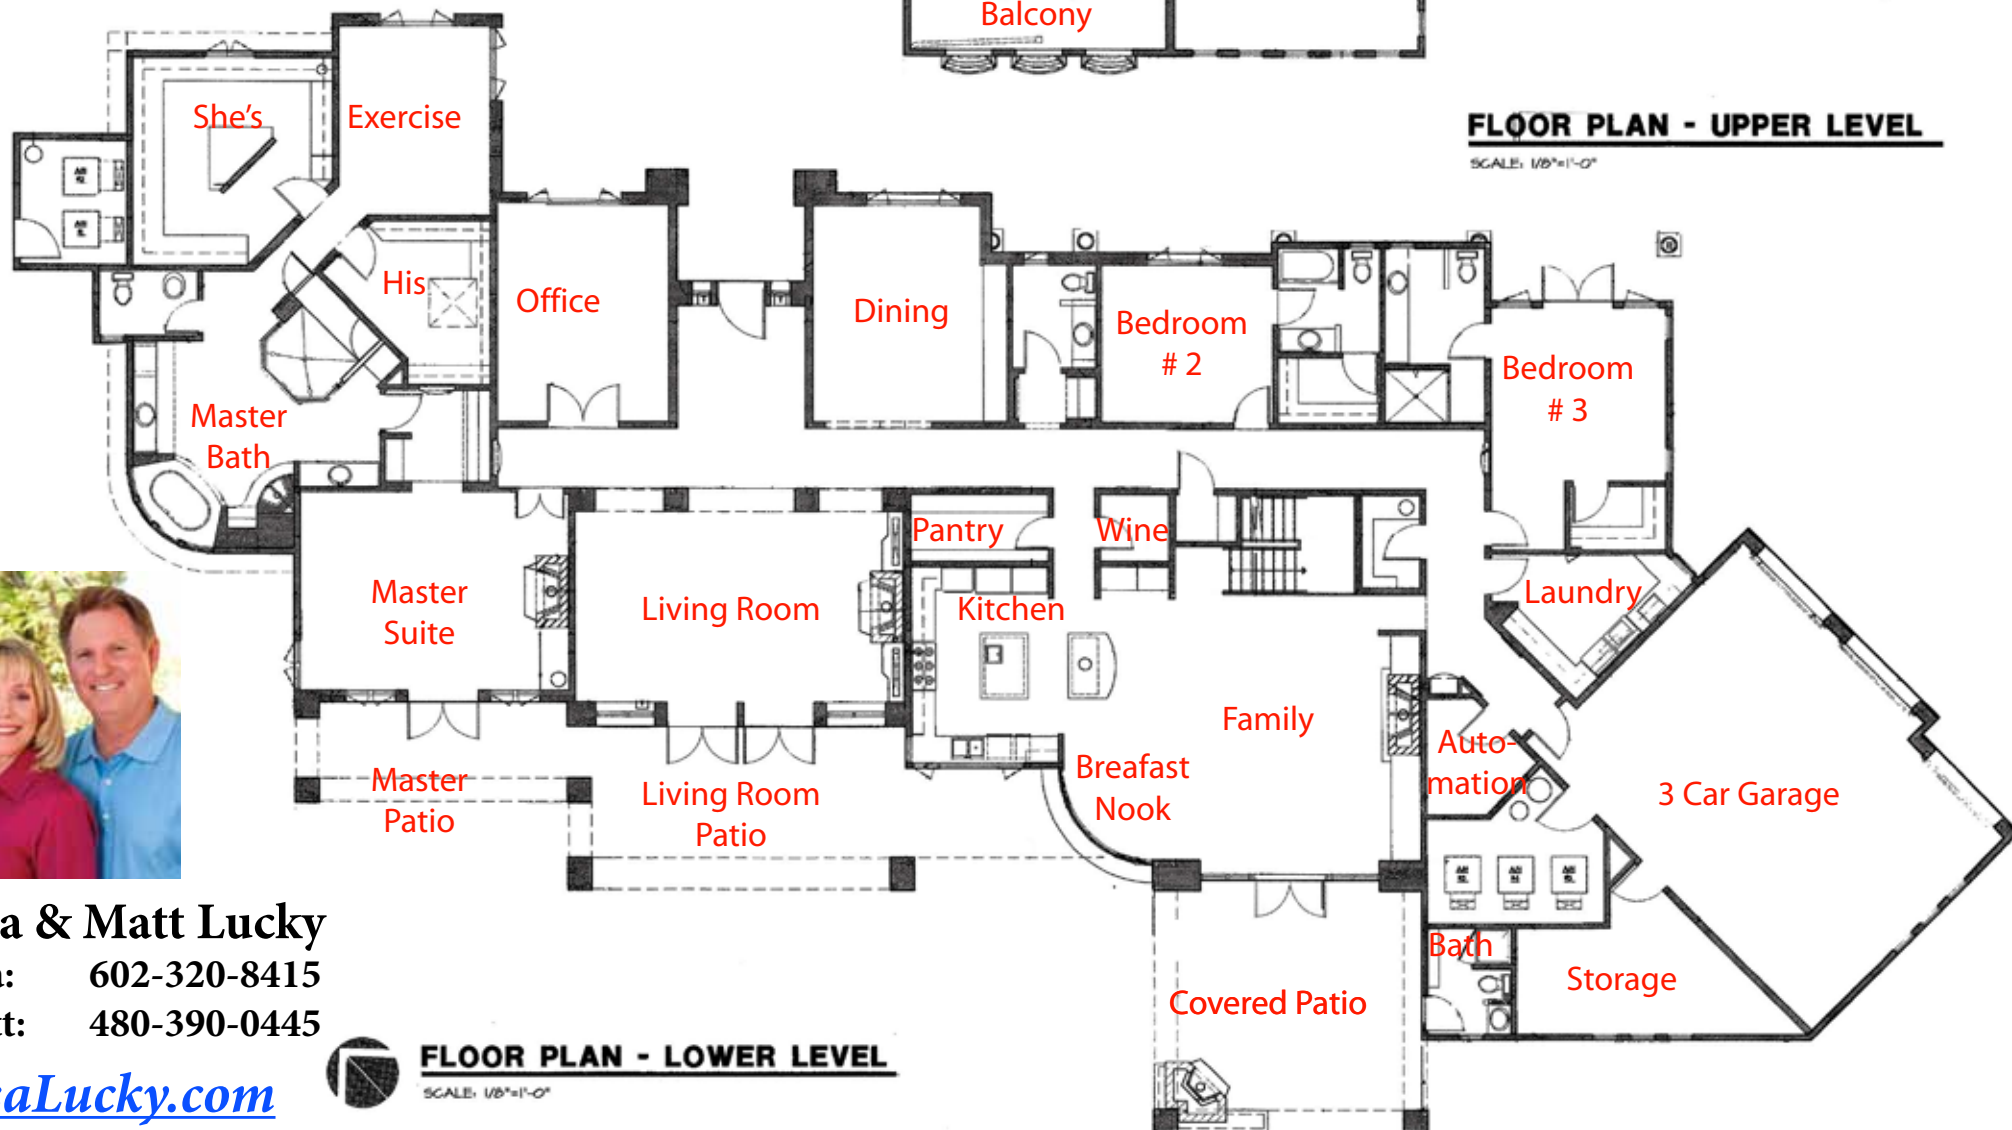

## FLOOR PLAN - LOWER LEVEL

SCALE: 1/8"=1'-0"



**Lisa & Matt Lucky**

Lisa: 602-320-8415

Matt: 480-390-0445

[LisaLucky.com](http://LisaLucky.com)

