


Get "Lucky" In Real Estate


North Scottsdale

Pool, Spa & Water Feature Plan

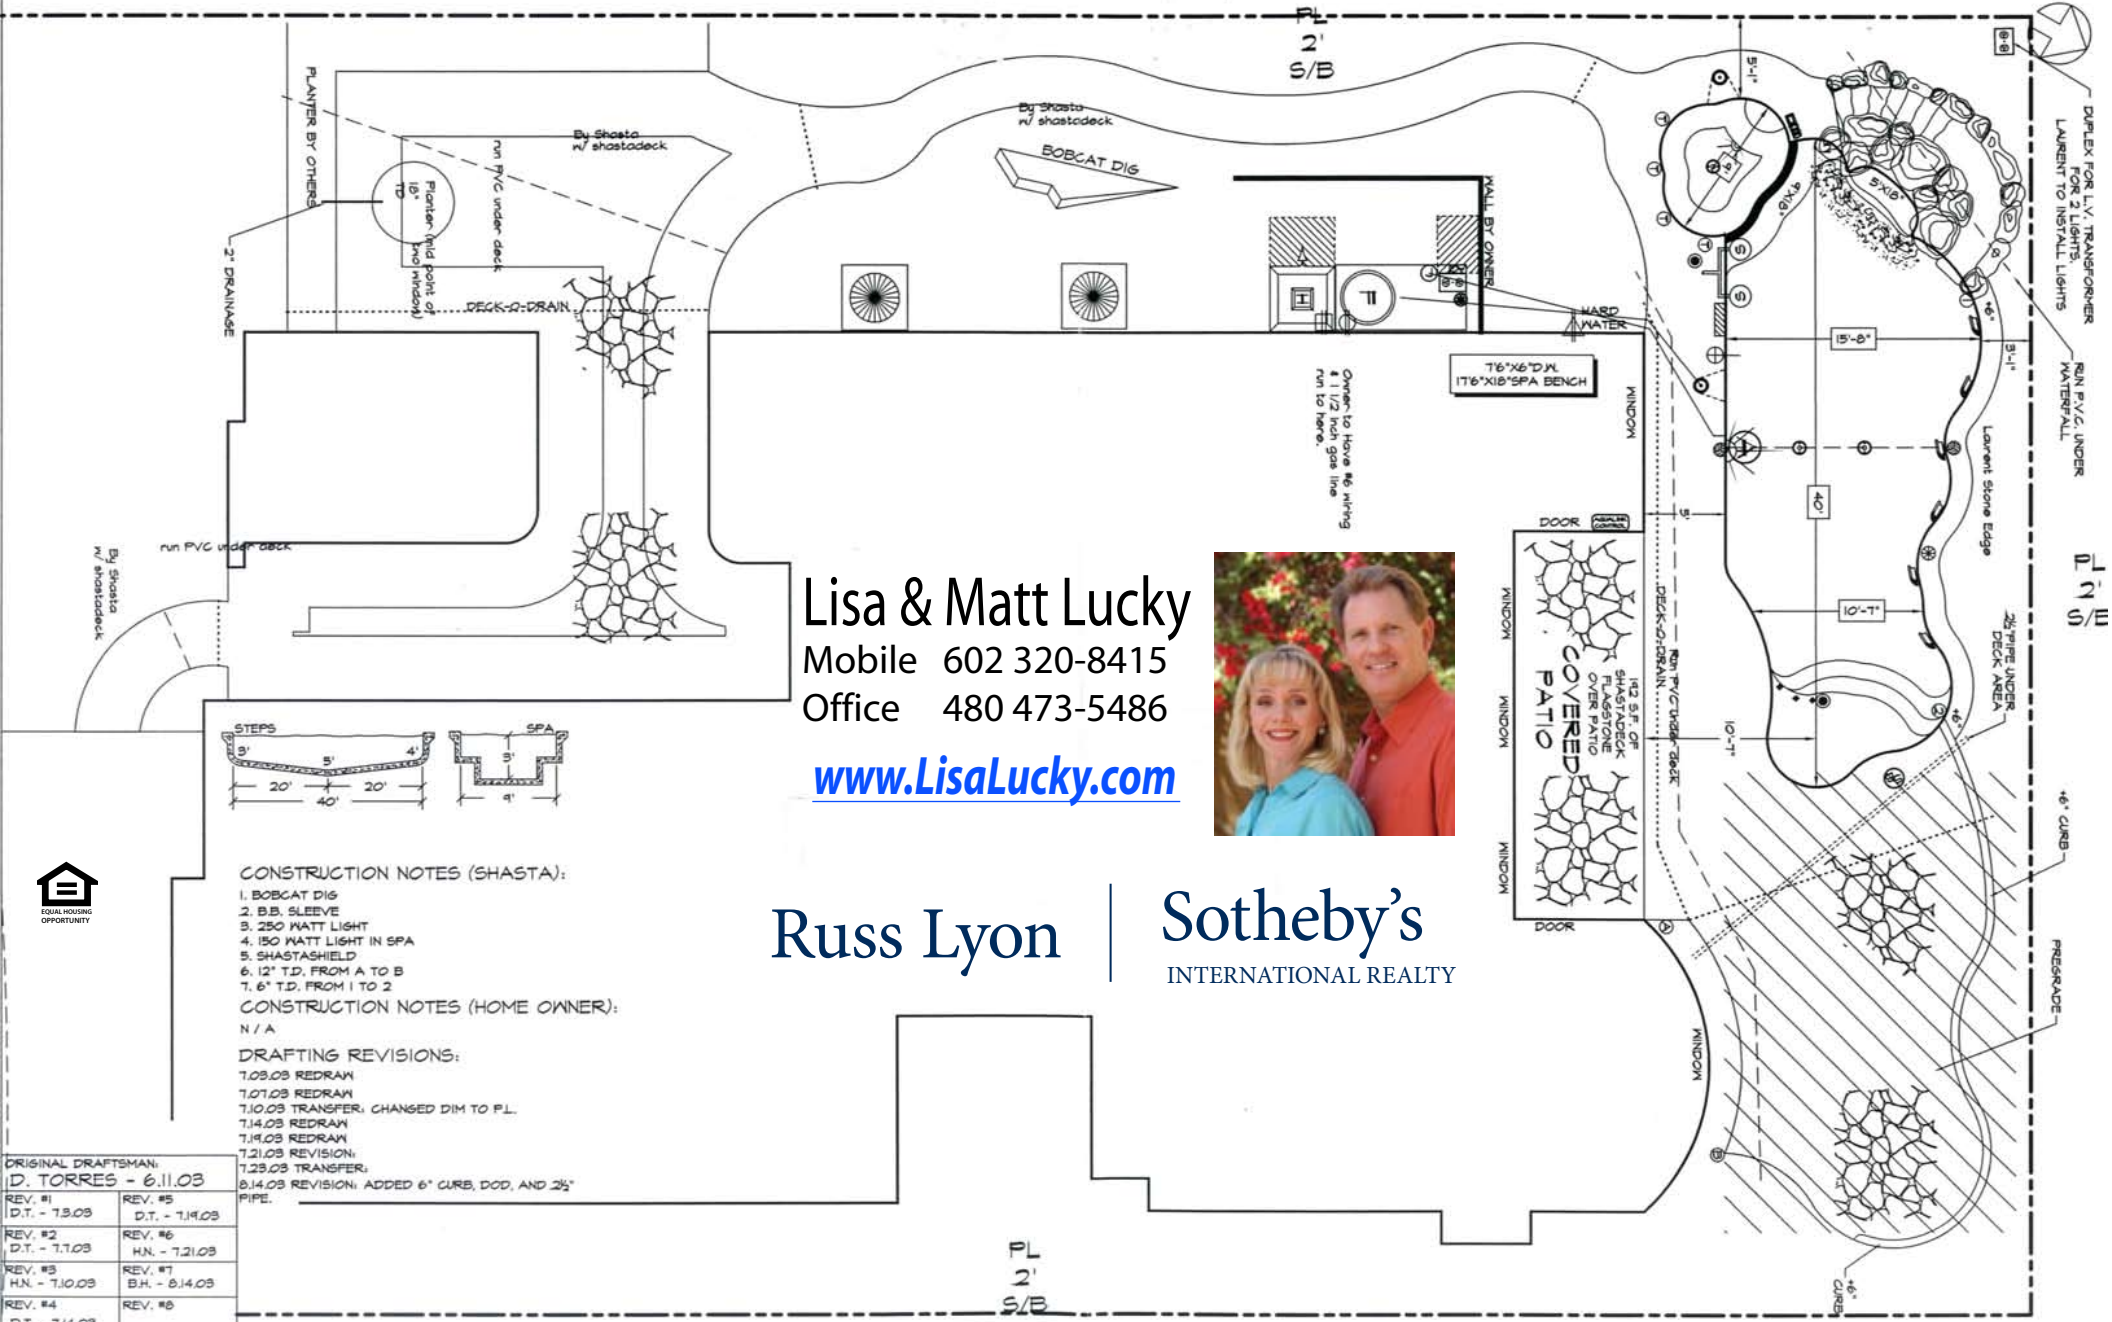

Lisa & Matt Lucky
 Mobile 602 320-8415
 Office 480 473-5486

www.LisaLucky.com

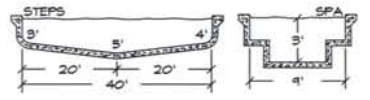

CONSTRUCTION NOTES (SHASTA):

1. BOBCAT DIG
2. B.B. SLEEVE
3. 250 MATT LIGHT
4. 150 MATT LIGHT IN SPA
5. SHASTASHIELD
6. 12" T.D. FROM A TO B
7. 6" T.D. FROM 1 TO 2

CONSTRUCTION NOTES (HOME OWNER):

N / A

DRAFTING REVISIONS:

- 7.03.09 REDRAW
- 7.07.09 REDRAW
- 7.10.09 TRANSFER; CHANGED DIM TO P.L.
- 7.14.09 REDRAW
- 7.19.09 REDRAW
- 7.21.09 REVISION;
- 7.23.09 TRANSFER;
- 8.14.09 REVISION; ADDED 6" CURB, DOD, AND 2 1/2" PIPE.

ORIGINAL DRAFTSMAN: D. TORRES - 6.11.03	
REV. #1 D.T. - 7.3.03	REV. #5 D.T. - 7.14.03
REV. #2 D.T. - 7.7.03	REV. #6 H.N. - 7.21.03
REV. #3 H.N. - 7.10.03	REV. #7 B.H. - 8.14.03
REV. #4 D.T. - 7.14.03	REV. #8

Russ Lyon

Sotheby's
INTERNATIONAL REALTY



PL
2'
S/B